


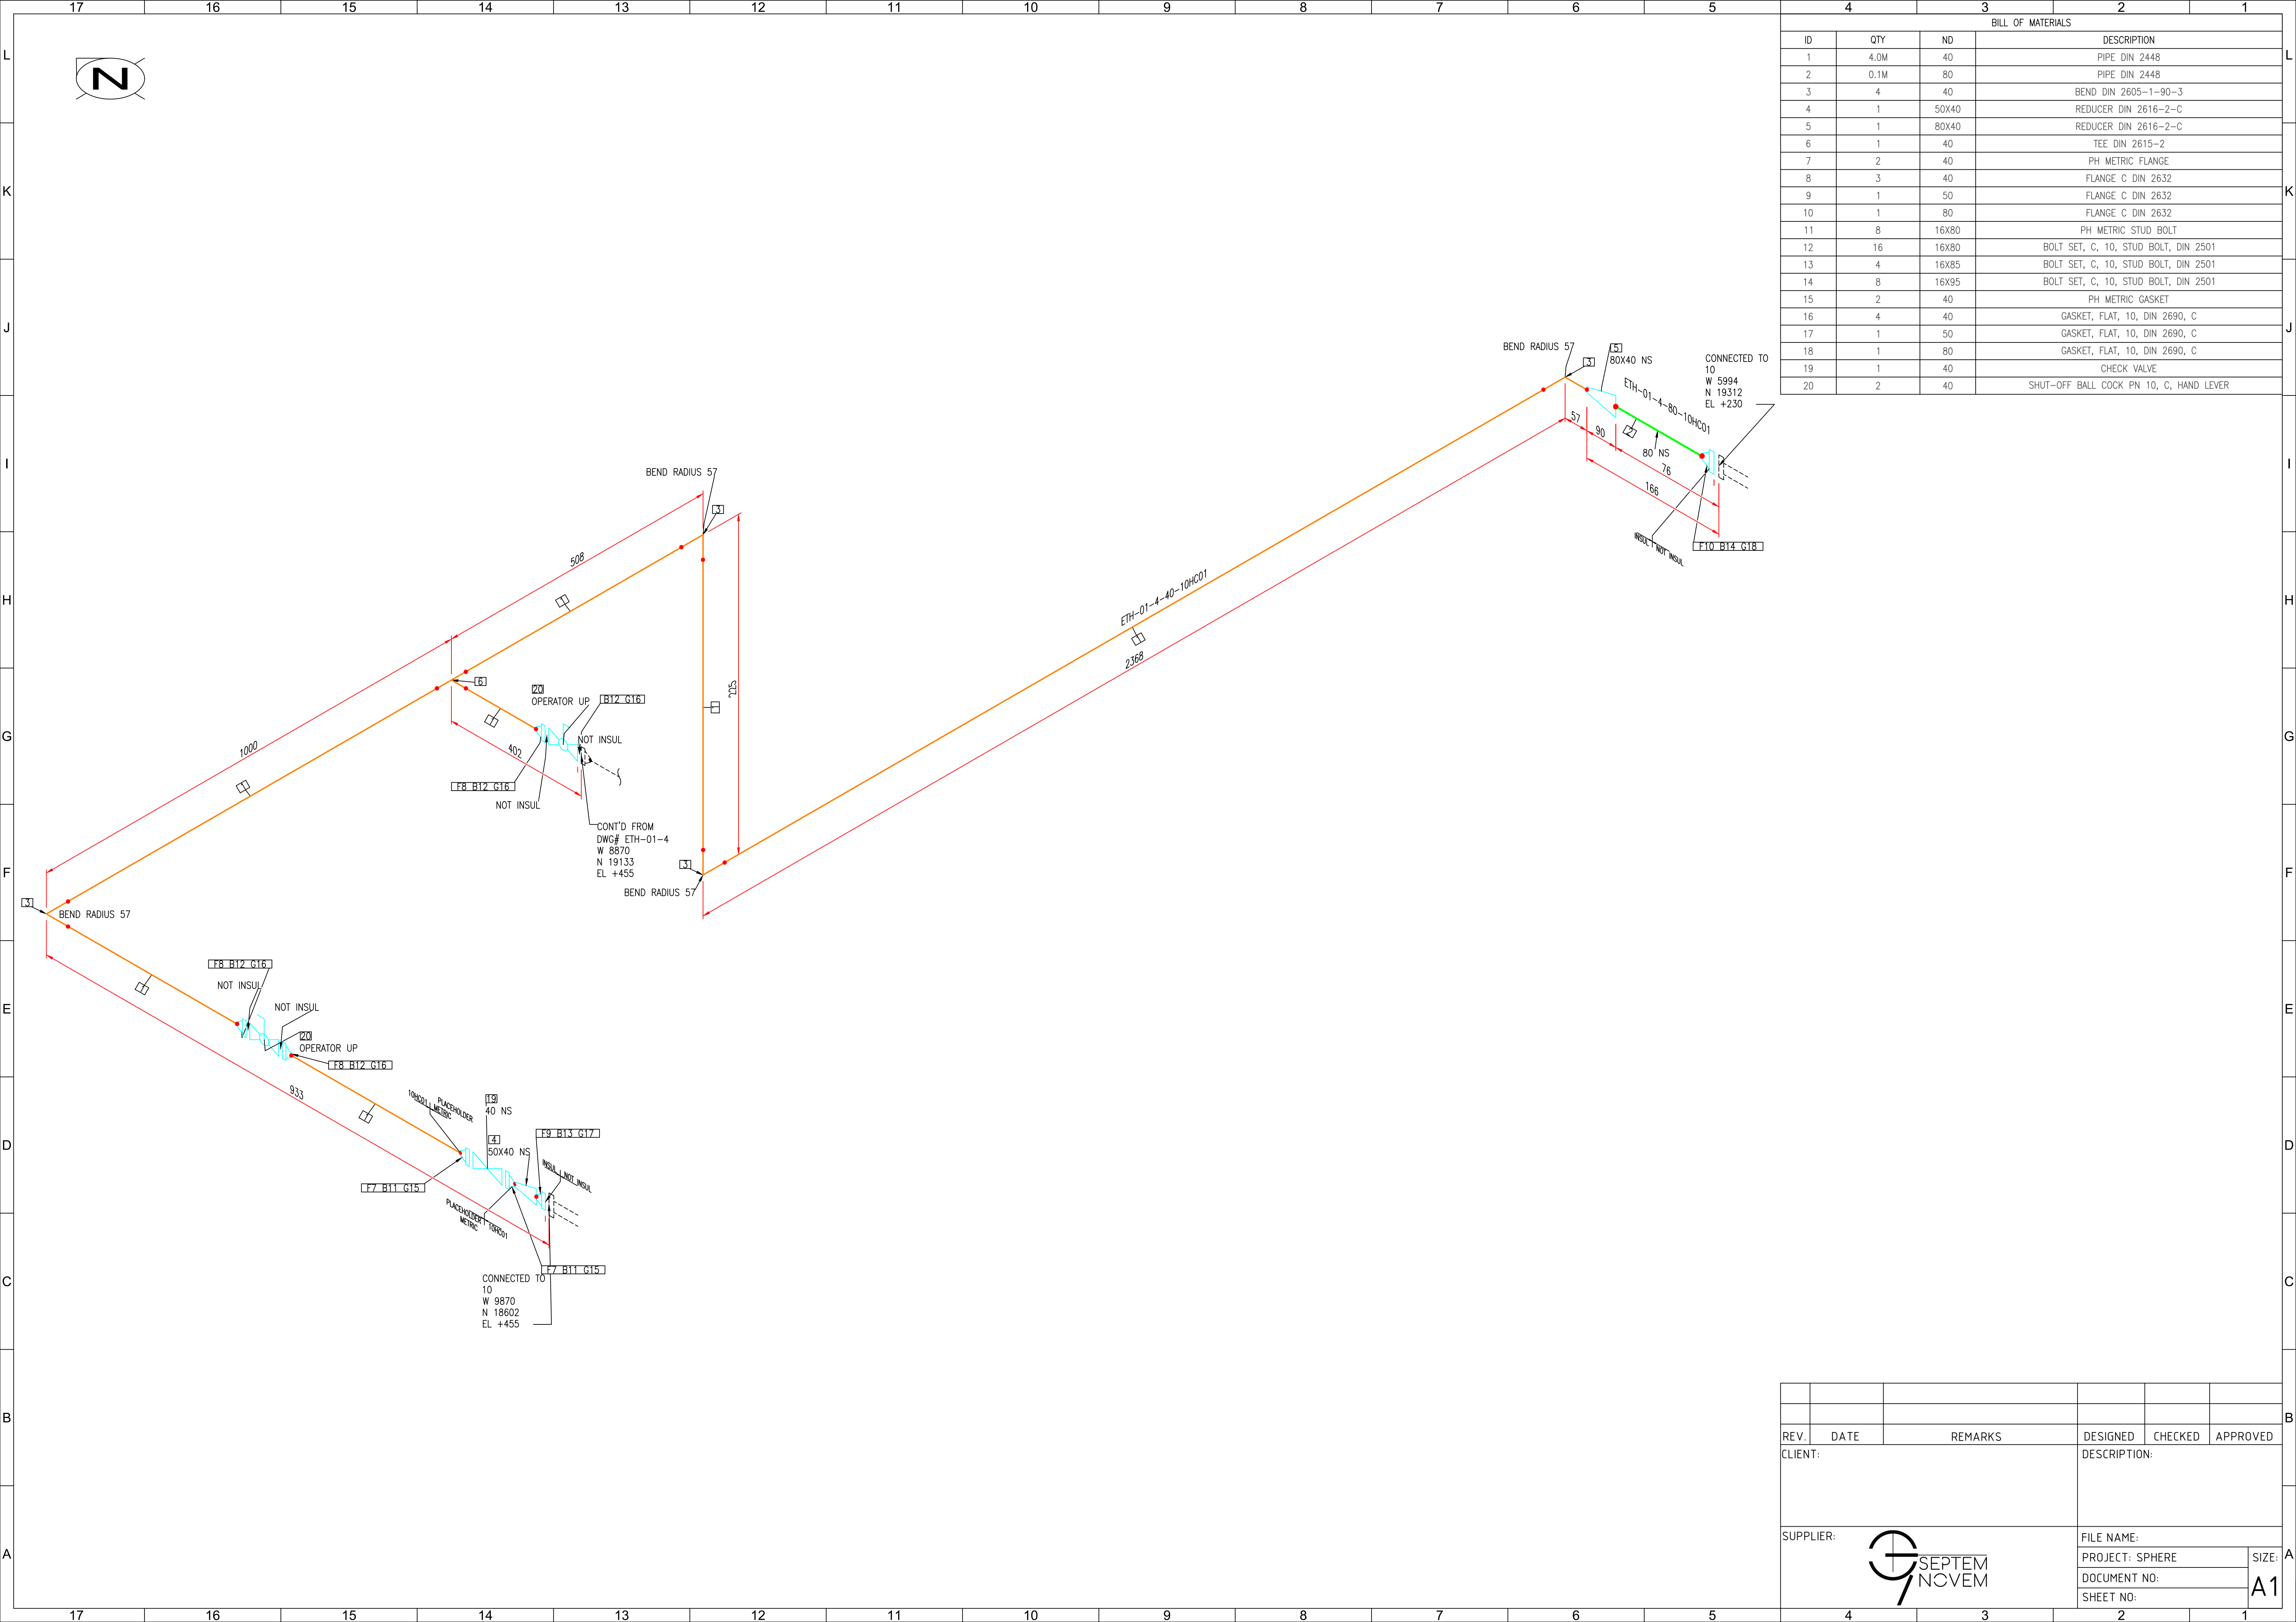

REV.	DATE	REMARKS			DESIGNED	CHECKED	APPROVED		
CLIENT:					DESCRIPTION:				
SUPPLIER:					FILE NAME:				
 SEPTEN NOVEM					PROJECT: SPHERE				SIZE:
					DOCUMENT NO:				A1
					SHEET NO:				
	1		2		2			1	