


CONT'D FROM
DWG# ETH-02-2
W 9870
N 18418
EL +1370

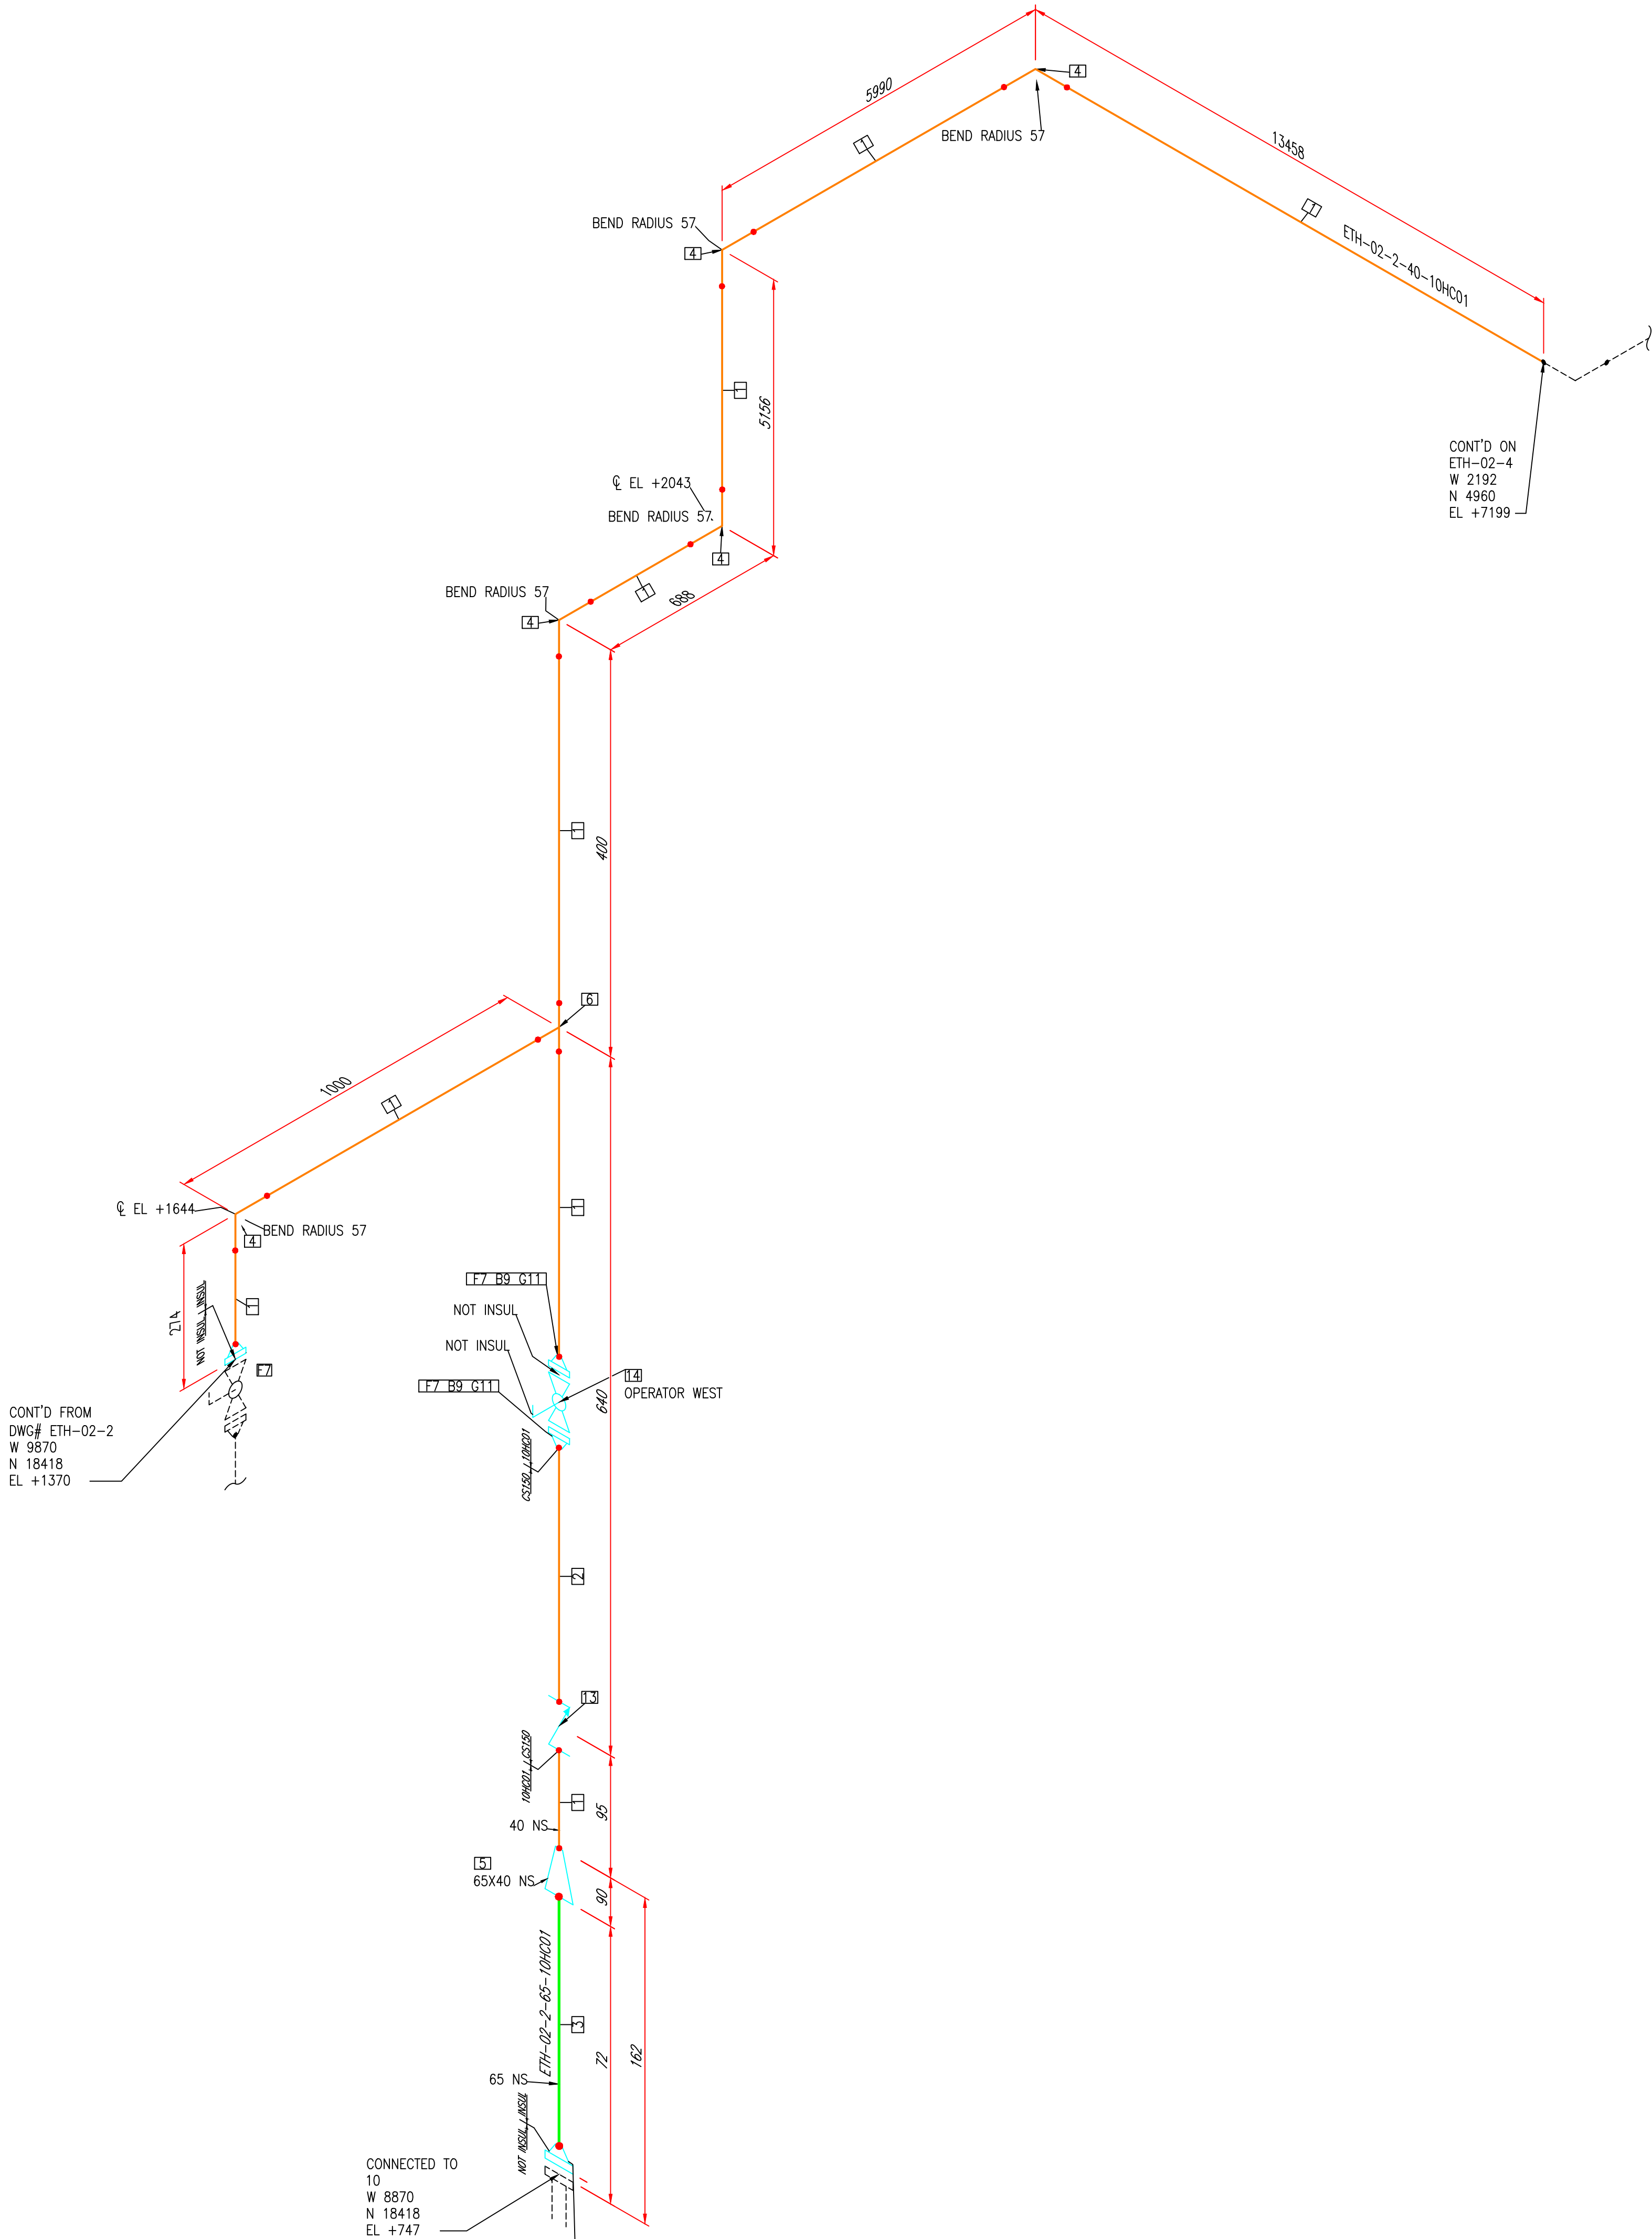

BILL OF MATERIALS			
ID	QTY	ND	DESCRIPTION
1	26.5M	40	PIPE DIN 2448
2	0.1M	40	PIPE, SEAMLESS, PE, ASME B36.10, ASTM A106 GR B SMLS, SCH 40
3	0.1M	65	PIPE DIN 2448
4	5	40	BEND DIN 2605-1-90-3
5	1	65X40	REDUCER DIN 2616-2-C
6	1	40	TEE DIN 2615-2
7	3	40	FLANGE C DIN 2632
8	1	65	FLANGE C DIN 2632
9	8	16X80	BOLT SET, C, 10, STUD BOLT, DIN 2501
10	4	16X90	BOLT SET, C, 10, STUD BOLT, DIN 2501
11	2	40	GASKET, FLAT, 10, DIN 2690, C
12	1	65	GASKET, FLAT, 10, DIN 2690, C
13	1	40	CHECK VALVE, SWING, 150 LB, BW, ASME B16.10, ASTM A216 GR WPB
14	1	40	SHUT-OFF BALL COCK PN 10, C, HAND LEVER

REV.	DATE	REMARKS	DESIGNED	CHECKED	APPROVED
CLIENT:			DESCRIPTION:		
SUPPLIER:			FILE NAME:		
			PROJECT: SPHERE		SIZE:
			DOCUMENT NO:		A1
			SHEET NO:		